


Marquette Universalist Unitarian Congregation

1510 M28, Marquette


Congregation Sourced Wishlist


- Give chalice an honored location
- Integrate monitors or projection system
- Update Sound system (omnidirectional speakers, replace soundboard)
- New security system
- flexible space for multiple uses:
 - church service
 - funeral service
 - Event/Reception/Banquet space
 - Room at the Inn
 - Prom
 - Concert
- Reconfigure tiered platforms
- Unify space thematically
- Bring nature into space
- Maintain good acoustics
- Create ability to divide sanctuary
- Create transition from entry to sanctuary
- Allow for flexible speaker location
- Preference for circular, organic forms
- Update and/or reconfigure lighting throughout
- Solar Panels
- Flexible decorative walls
- Improve aesthetics
- Improve exterior entrance signage/branding
- Add rear porch
- Improve kids space
- Energy efficiency

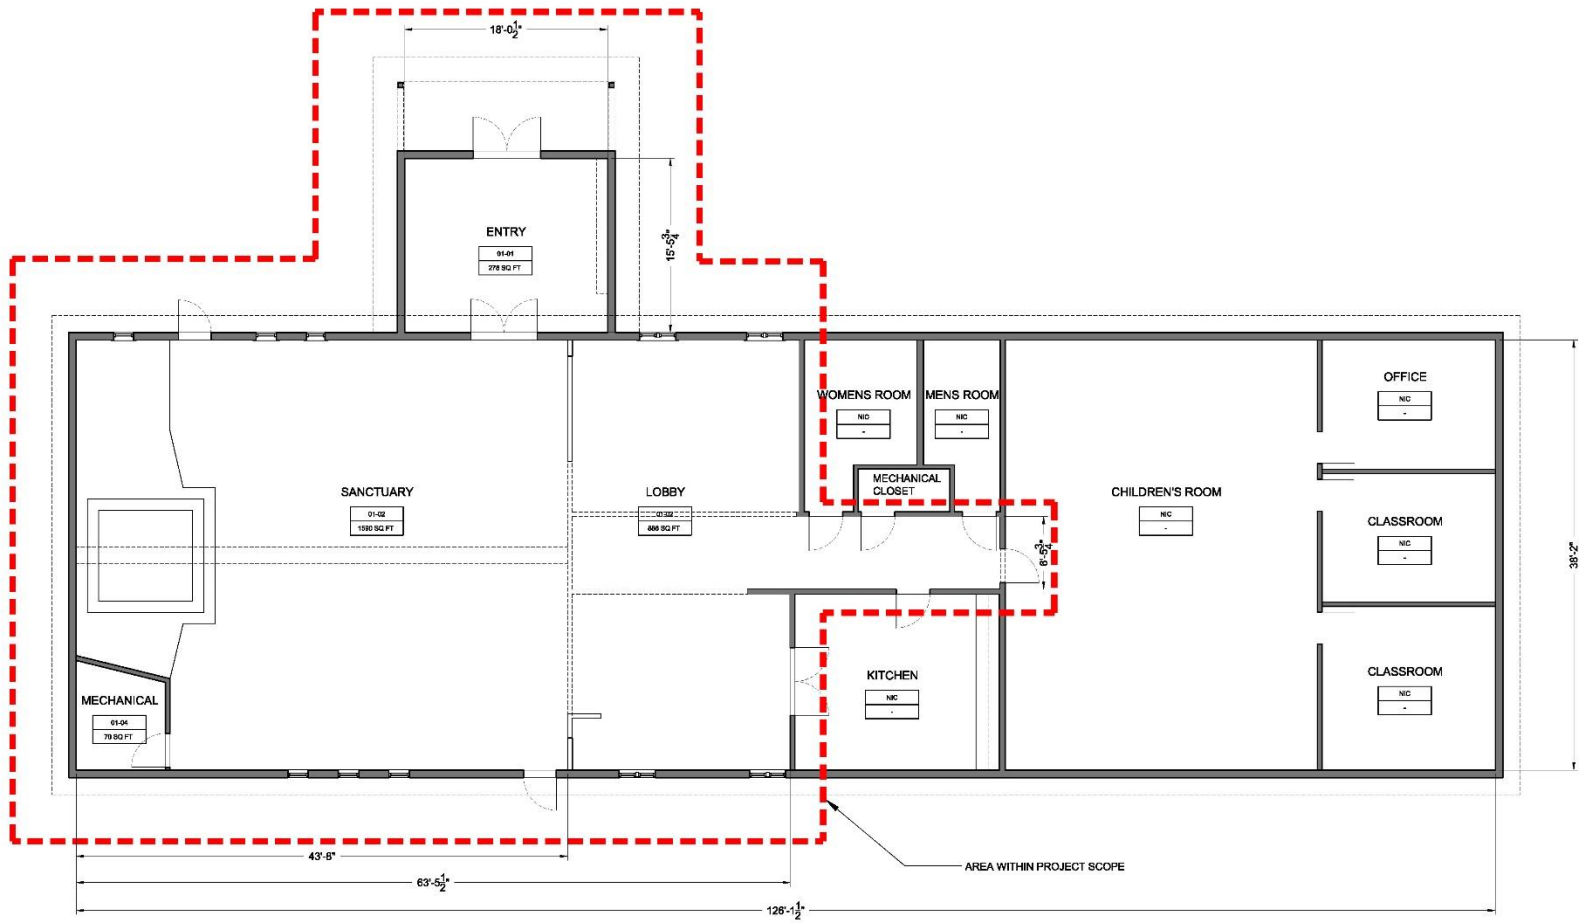

DRAWINGS FOR DISCUSSION ONLY. DO NOT DO ANY WORK FROM THESE PLANS UNLESS OTHERWISE INDICATED.

- NOTES:
- 01: EXISTING COMMERCIAL GRADE CARPET
 - 02: EXISTING PLUSH CARPET
 - 03: EXISTING CONCRETE FLOOR

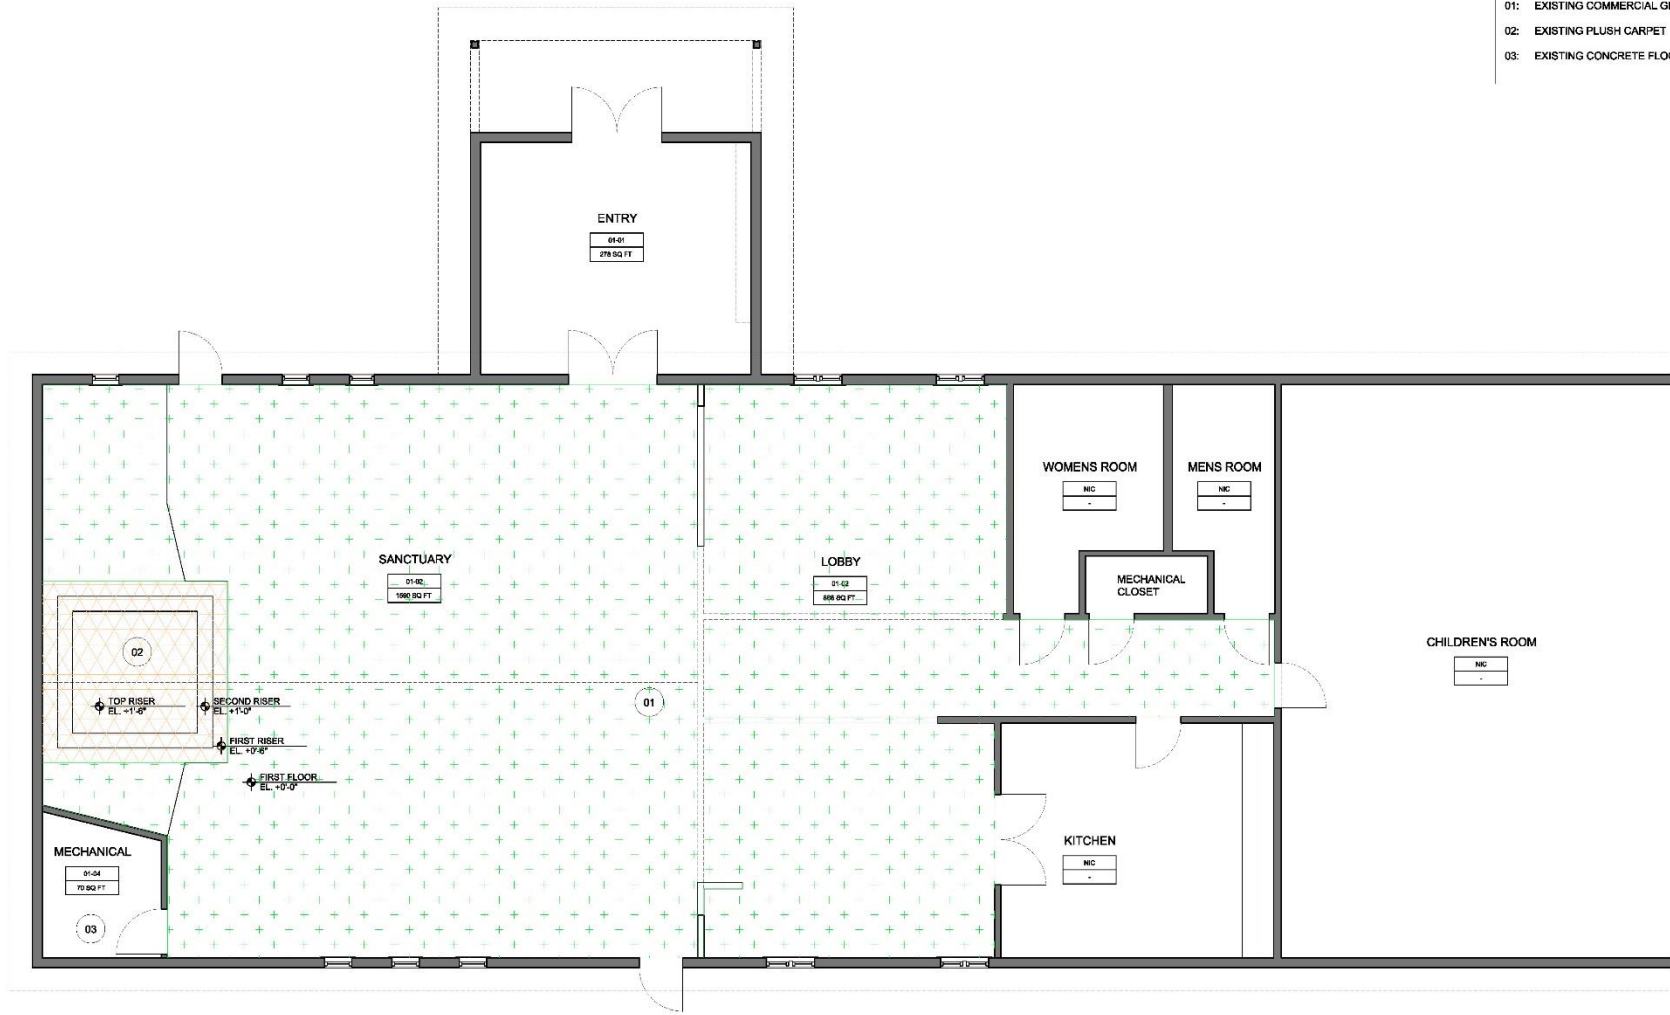

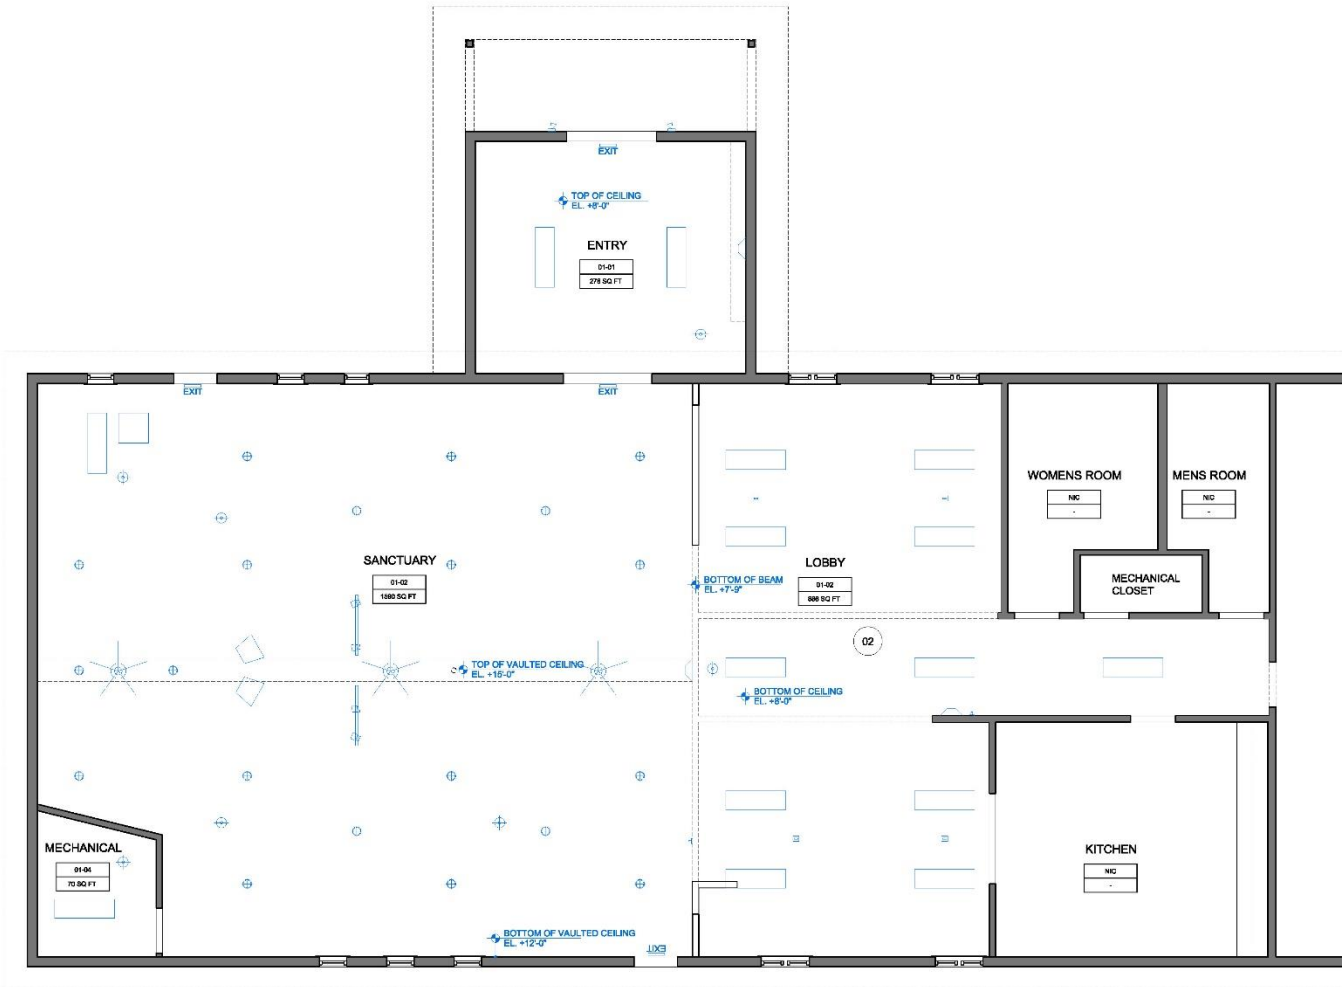


CONTRACTOR TO VERIFY ALL QUANTITIES AND TYPES OF EXISTING LIGHT FIXTURES		
EXISTING FIXTURE SCHEDULE		
SYMBOL	TYPE	NOTES
	EXISTING EMERGENCY LIGHTING	PROVIDE SPENDING PER MANUFACTURER AND CODE SPECIFICATION. PROVIDE BATTERY BACK UP AS REQUIRED.
	EXISTING ILLUMINATED EXIT SIGN	SEE PLANS
	EXISTING EXTERIOR LIGHTING	ELIG. CONTRACTOR TO VERIFY EXISTING EXTERIOR LIGHTING. UPDATE AS REQUIRED AT ALL EXIT DOORS.
	EXISTING CEILING FAN	
	EXISTING CEILING MOUNTED AIR FLOURESCENT LIGHT	QUANTITY - 88. VERIFY NUMBER AND LOCATION WITH OWNERS PRIOR TO INSTALLATION. SEE PLANS FOR PRIMARY LOCATION INDICATOR. AT # OF APP. VALUES IF OTHERWISE INDICATED.
	EXISTING RECESSED CEILING LIGHT	QUANTITY - 48. VERIFY NUMBER AND LOCATION WITH OWNERS PRIOR TO INSTALLATION. SEE PLANS FOR PRIMARY LOCATION INDICATOR.
	EXISTING SMOKE DETECTOR	
	EXISTING CEILING MOUNTED FIRE ALARM	
	EXISTING WALL MOUNTED FIRE ALARM	
	EXISTING CEILING MOUNTED TRACK LIGHTING	
	EXISTING CEILING SUSPENDED SPEAKER	
<small>NOTE: ELECTRICAL CONTRACTOR TO FURNISH ALL EMERGENCY LIGHTING AND EXIT SIGNS AS REQUIRED. WORK COMPLETED AS DESIGN BUILT. NUMBER OF FIXTURES DIFFERENT ON FINAL. SELECTED BY CONTRACTOR. VERIFY MANUFACTURER ILLUMINATION REQUIREMENTS. FIXTURES SHOWN ON PLAN FOR REFERENCE ONLY.</small>		

DRAWINGS FOR DISCUSSION ONLY. DO NOT DO ANY WORK FROM THESE PLANS UNLESS OTHERWISE INDICATED.



- NOTES:
- 01: NEW FIXED PARTITION WITH BACKLIT FEATURE GLASS WINDOW
 - 02: NEW MOVABLE BENCH
 - 03: NEW SOUND MIXER. COORDINATE WITH NEW SPEAKERS AND NEW MONITOR/PROJECTION SYSTEM
 - 04: NEW FLOORING
REMOVE EXISTING CARPET FLOORING
PATCH AND REPAIR AS REQUIRED
 - 05: NEW REMOVABLE 6" PLATFORM
 - 06: NEW FIXED STEPPED PLATFORM. PROVIDE VENT IN PLATFORM FOR RADIATOR
 - 07: PODIUM
 - 08: NEW BACKLIT FEATURE WALL
 - 09: NEW RAILING
 - 10: NEW PAINT ON ALL WALLS AND BASEBOARD HEATING THROUGHOUT. PATCH AND REPAIR WALLS AS REQUIRED
 - 11: CHALICE
 - 12: NEW MONITOR OR PROJECTION SYSTEM
COORDINATE CONTROLS WITH SOUND MIXER STATION
 - 13: PAINT EXISTING EXIT DOORS.
DO NOT PAINT EXISTING HARDWARE TO REMAIN
 - 14: NEW INSET WALK OFF MAT TO BE FLUSH WITH NEW FLOORING



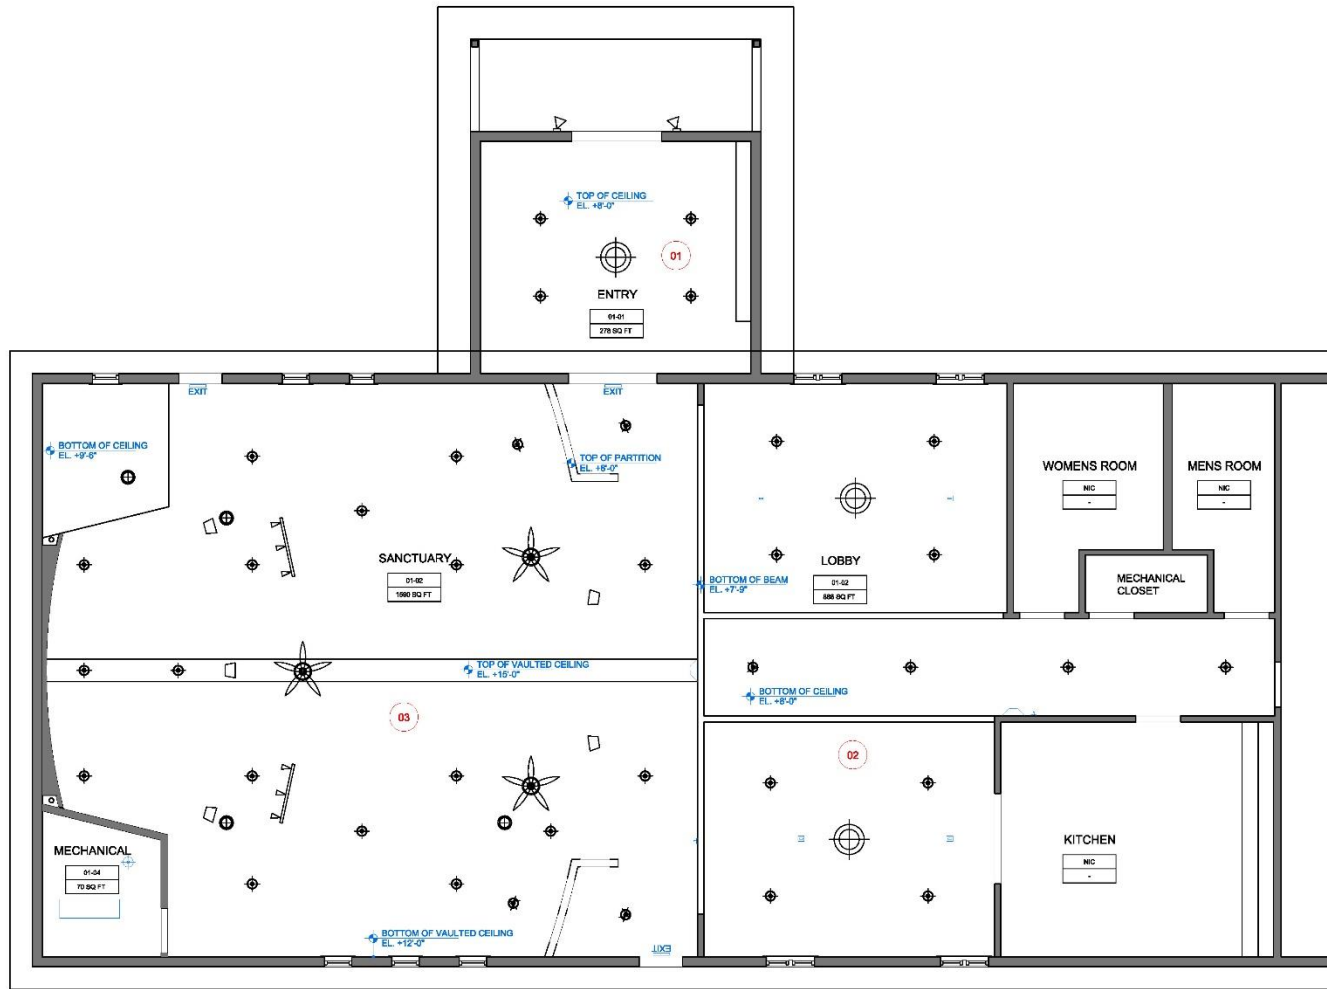


- NOTES:
- 01: PATCH AND REPAIR CEILING AS REQUIRED. NEW PAINT ON CEILING
 - 02: PATCH AND REPAIR CEILING AS REQUIRED. NEW PAINT ON CEILING
 - 03: PATCH AND REPAIR CEILING AS REQUIRED. NEW PAINT ON CEILING


CONTRACTOR TO VERIFY ALL QUANTITIES AND TYPES OF EXISTING LIGHT FIXTURES		
PROPOSED FIXTURE SCHEDULE		
SYMBOL	TYPE	NOTES
	EXISTING EMERGENCY LIGHTING	CHECK SPACING AND OPERATION PER MANUFACTURER AND CODE SPECIFICATION. CORRECT ANY THAT DO NOT MEET REQUIREMENTS.
	NEW ILLUMINATED EXIT SIGN	SEE PLANS FOR PRIMARY LOCATION INDICATION FOR FIXTURES BEING RETROFITTED INTO EXISTING OPENINGS PATCH AND REPAIR OPENINGS AS REQUIRED.
	NEW LED EXTERIOR LIGHTING	SELECT CONTRACTOR TO VERIFY EXISTING EXTERIOR LIGHTING. UPDATE AS REQUIRED AT ALL EXIT DOORS.
	NEW CEILING FAN	BOTTOMS OF FAN AT 12'-0" AFF.
	NEW RECESSED LED CEILING LIGHT	VERIFY NUMBER AND LOCATION WITH OWNER PRIOR TO INSTALLATION. SEE PLANS FOR PRIMARY LOCATION INDICATION FOR FIXTURES BEING RETROFITTED INTO EXISTING OPENINGS PATCH AND REPAIR OPENINGS AS REQUIRED.
	NEW RECESSED LED DIRECTIONAL CEILING LIGHT	VERIFY NUMBER AND LOCATION WITH OWNER PRIOR TO INSTALLATION. SEE PLANS FOR PRIMARY LOCATION INDICATION FOR FIXTURES BEING RETROFITTED INTO EXISTING OPENINGS PATCH AND REPAIR OPENINGS AS REQUIRED.
	NEW SMOKE DETECTOR	CHECK SPACING AND OPERATION PER MANUFACTURER AND CODE SPECIFICATION.
	EXISTING CEILING MOUNTED FIRE ALARM	CHECK SPACING AND OPERATION PER MANUFACTURER AND CODE SPECIFICATION.
	EXISTING WALL MOUNTED FIRE ALARM	CHECK SPACING AND OPERATION PER MANUFACTURER AND CODE SPECIFICATION.
	NEW CEILING MOUNTED TRACK LIGHTING	
	NEW CEILING SUSPENDED SPEAKER	SPEAKERS TO BE WIRELESS AND CONFORMABLE. CONTROLS TO BE LOCATED AT ROOM'S MAIN LOCATION.
	NEW CEILING MOUNTED LIGHT	
	FEATURE WALL LED BACKLIGHTING COLOR CHANGEABLE	

NOTE: ELECTRICAL QUANTITIES FOR WIRELESS FIRE ALARM DETECTORS LISTED AS NEW. ALL OTHER QUANTITIES AS REQUIRED. WORK COMPLETED AS SHOWN IN B.I.D. NUMBER OF FIXTURES INDICATED ON THIS SCHEDULE BY CONTRACTOR. VERIFY MANUFACTURER AND LUMINAIRE REQUIREMENTS. FOR SCHEDULE SHOWN SYMBOL FOR REFERENCE ONLY.


DRAWINGS FOR DISCUSSION ONLY. DO NOT DO ANY WORK FROM THESE PLANS UNLESS OTHERWISE INDICATED.

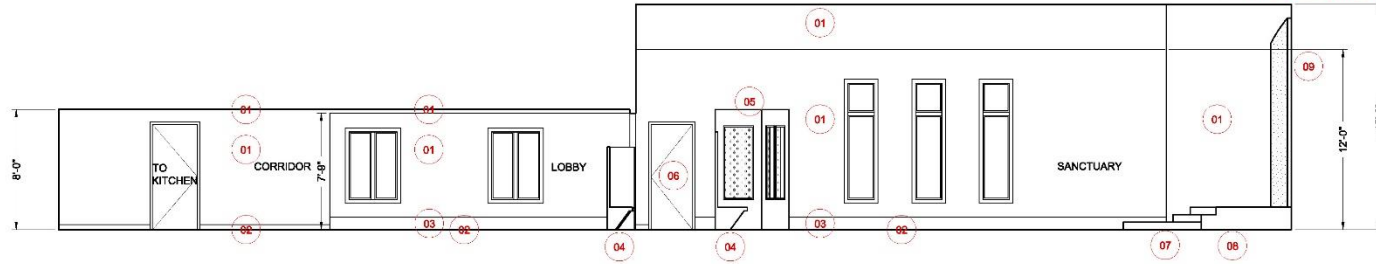


4 PROPOSED SOUTH ELEVATION PLAN A
SCALE: 1/4" = 1'-0"

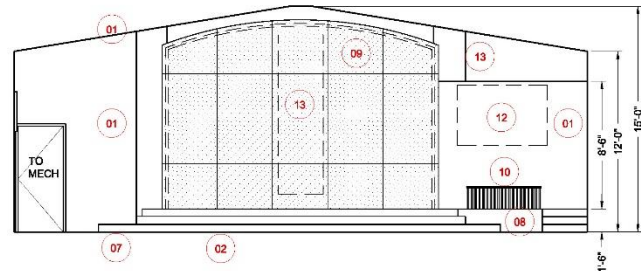

3 PROPOSED WEST ELEVATION PLAN A
SCALE: 1/4" = 1'-0"

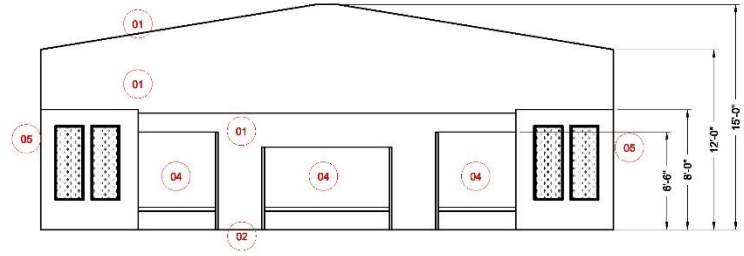

2 PROPOSED EAST ELEVATION PLAN A
SCALE: 1/4" = 1'-0"

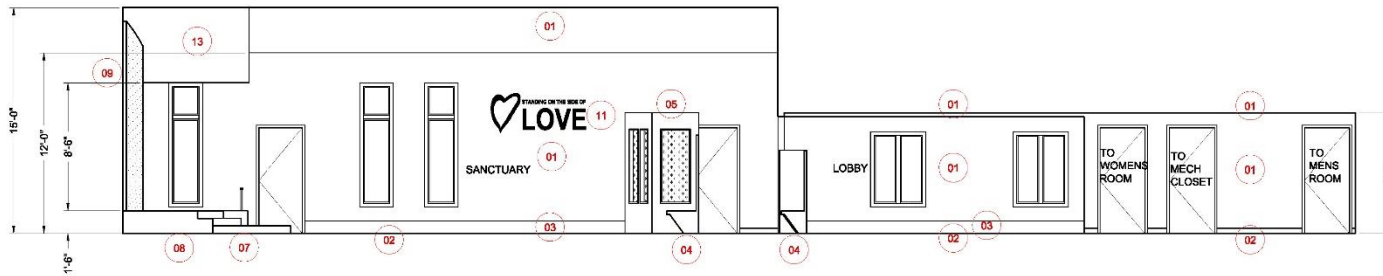

1 PROPOSED NORTH ELEVATION PLAN A
SCALE: 1/4" = 1'-0"



- NOTES:
- 01: NEW PAINT ON WALLS AND CEILINGS PATCH AND REPAIR AS REQUIRED EXISTING BASEBOARD TO REMAIN
 - 02: NEW FLOORING REMOVE EXISTING CARPET FLOORING. PATCH AND REPAIR AS REQUIRED
 - 03: PAINT EXISTING RADIATORS
 - 04: NEW MOVABLE BENCH
 - 05: NEW FIXED PARTITION WITH BACKLIT FEATURE GLASS WINDOW
 - 06: PAINT EXISTING EXIT DOORS. DO NOT PAINT EXISTING HARDWARE TO REMAIN
 - 07: NEW MOVABLE 6" PLATFORM.
 - 08: NEW FIXED STEPPED PLATFORM. PROVIDE VENT IN PLATFORM FOR RADIATOR
 - 09: NEW BACKLIT FEATURE WALL
 - 10: NEW RAILING
 - 11: NEW PIN MOUNTED WOOD SIGNAGE
 - 12: NEW MONITOR OR PROJECTION SYSTEM COORDINATE CONTROLS WITH SOUND MIXER STATION
 - 13: NEW PAINTED DRYWALL CEILING SOFFIT
 - 14: BANNER


1/15/2018
Marquette Unitarian
Universalist Congregation
Concept Presentation
Studio RAD

- NOTES:
- 01: NEW FIXED PARTITION WITH BACKLIT FEATURE GLASS WINDOW
 - 02: NEW RAILING
 - 03: NEW SOUND MIXER. COORDINATE WITH NEW SPEAKERS AND NEW MONITOR/PROJECTION SYSTEM
 - 04: NEW FLOORING REMOVE EXISTING CARPET FLOORING PATCH AND REPAIR AS REQUIRED
 - 05: NEW REMOVABLE 6" PLATFORM
 - 06: NEW FIXED STEPPED PLATFORM. PROVIDE VENT PLATFORM FOR RADIATOR
 - 07: PODIUM
 - 08: NEW FEATURE WALL WITH WALLWASHING LIGHTING AND RECESS FOR BANNERS
 - 09: OMIT
 - 10: NEW PAINT ON ALL WALLS AND BASEBOARD HEATING THROUGHOUT. PATCH AND REPAIR WALLS AS REQUIRED
 - 11: CHALICE
 - 12: NEW MONITOR OR PROJECTION SYSTEM COORDINATE CONTROLS WITH SOUND MIXER STATION
 - 13: PAINT EXISTING EXIT DOORS. DO NOT PAINT EXISTING HARDWARE TO REMAIN




NOTES:

- 01: PATCH AND REPAIR CEILING AS REQUIRED. NEW PAINT ON CEILING
- 02: PATCH AND REPAIR CEILING AS REQUIRED. NEW PAINT ON CEILING
- 03: PATCH AND REPAIR CEILING AS REQUIRED. NEW PAINT ON CEILING

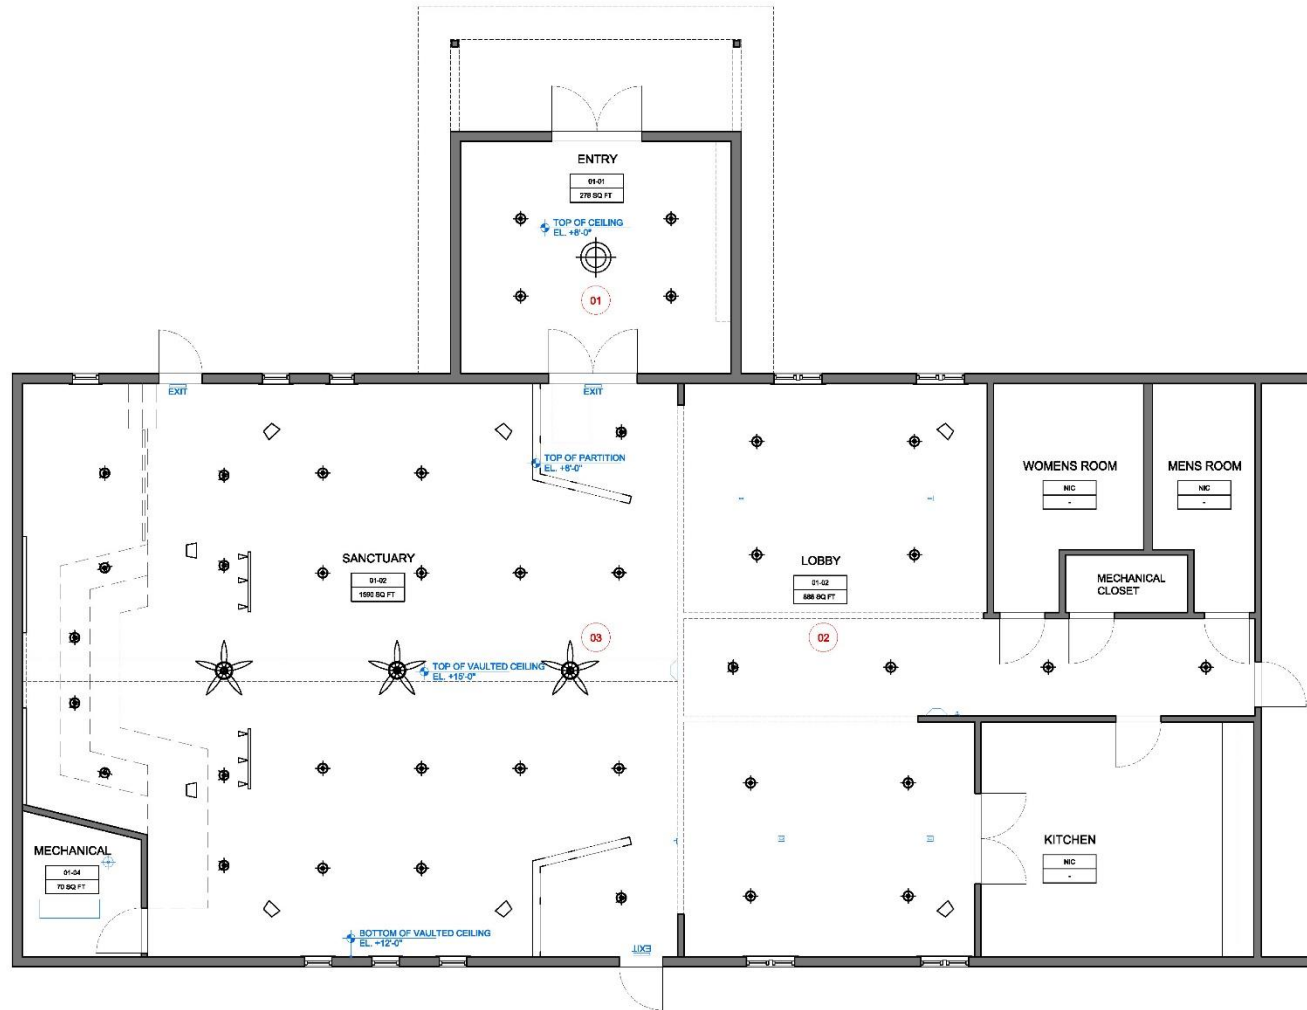


CONTRACTOR TO VERIFY ALL QUANTITIES AND TYPES OF EXISTING LIGHT FIXTURES		
PROPOSED FIXTURE SCHEDULE		
SYMBOL	TYPE	NOTES
	EXISTING EMERGENCY LIGHTING	CHECK SCHED AND OPERATION PER MANUFACTURER AND CODE SPECIFICATION. ELEMENTARY BATTERY BACK-UP AS REQUIRED.
	NEW ILLUMINATED EXIT SIGN	SEE PLANS. PROVIDE SCHED PER MANUFACTURER AND CODE SPECIFICATION. PROVIDE BATTERY BACK-UP AS REQUIRED.
	NEW LED EXTERIOR LIGHTING	SEEC CONTRACTOR TO VERIFY EXISTING EXTERIOR LIGHTING. UPDATE AS REQUIRED AT ALL EXIT DOORS.
	NEW CEILING FAN	BOTTOM OF FAN AT 12'-0" AFF.
	NEW RECESSED LED CEILING LIGHT	VERIFY NUMBER AND LOCATION WITH OWNER PRIOR TO INSTALLATION. SEE PLANS FOR PRIMARY LOCATION. AUGMENT FOR FIXTURES BEING RETIRED AND/OR OPENING PATCHES AND REPAIR OPENINGS AS REQUIRED.
	NEW RECESSED LED DIRECTIONAL CEILING LIGHT	VERIFY NUMBER AND LOCATION WITH OWNER PRIOR TO INSTALLATION. SEE PLANS FOR PRIMARY LOCATION. AUGMENT FOR FIXTURES BEING RETIRED AND/OR OPENING PATCHES AND REPAIR OPENINGS AS REQUIRED.
	NEW SMOKE DETECTOR	CHECK SCHED AND OPERATION PER MANUFACTURER AND CODE SPECIFICATION.
	EXISTING CEILING MOUNTED FIRE ALARM	CHECK SCHED AND OPERATION PER MANUFACTURER AND CODE SPECIFICATION.
	EXISTING WALL MOUNTED FIRE ALARM	CHECK SCHED AND OPERATION PER MANUFACTURER AND CODE SPECIFICATION.
	NEW CEILING MOUNTED TRACK LIGHTING	
	NEW CEILING SUSPENDED SPEAKER	SPEAKERS TO BE WIRELESS AND COORDINABLE. CONTROLS TO BE LOCATED AT SOUND AREA LOCATION.
	NEW CEILING MOUNTED LIGHT	
	FEATURE WALL LED BACKLIGHTING COLOR CHANGEABLE	


NOTE: ELECTRICAL CONTRACTOR TO VERIFY ALL EXISTING LIGHT FIXTURES AND DET. TO BE AS REQUIRED. WORK COMPLETED AS SHOWN. SEE SCHEDULE FOR QUANTITIES. NUMBER OF FIXTURES INDICATED ON PLAN, AS NOTED BY CONTRACTOR. VISIT MANUFACTURER WEBSITE FOR DIMENSIONS, FEATURES AND SPECIFICATIONS. FIXTURES SHOWN ON PLAN FOR REFERENCE ONLY.

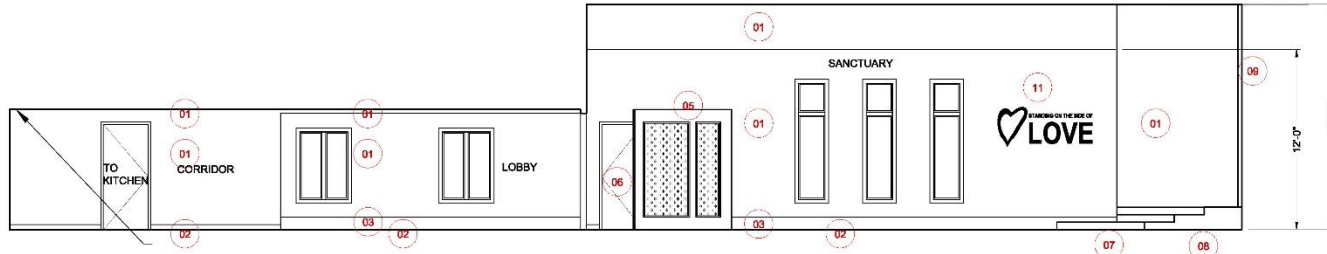


4 PROPOSED SOUTH ELEVATION PLAN B
SCALE: 1/4" = 1'-0"

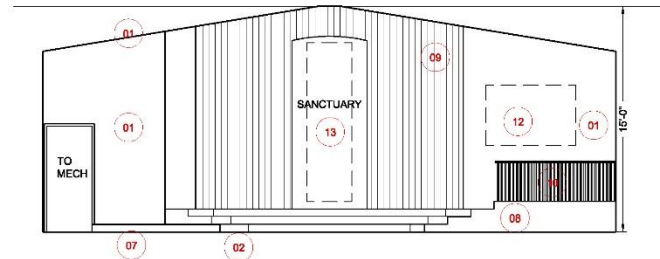


3 PROPOSED WEST ELEVATION PLAN B
SCALE: 1/4" = 1'-0"

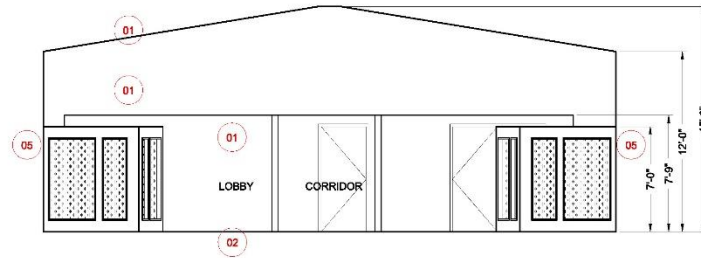

2 PROPOSED EAST ELEVATION PLAN B
SCALE: 1/4" = 1'-0"

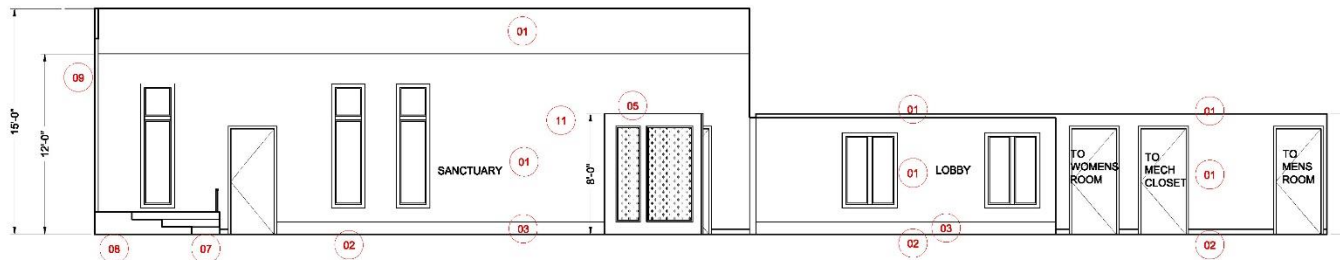

1 PROPOSED NORTH ELEVATION PLAN B
SCALE: 1/4" = 1'-0"

 

NOTES:


- 01: NEW PAINT ON WALLS AND CEILINGS. PATCH AND REPAIR AS REQUIRED. EXISTING BASEBOARD TO REMAIN.
- 02: NEW FLOORING. REMOVE EXISTING CARPET FLOORING. PATCH AND REPAIR AS REQUIRED.
- 03: PAINT EXISTING RADIATORS.
- 04: OMIT.
- 05: NEW FIXED PARTITION WITH BACKLIT FEATURE GLASS WINDOW.
- 06: PAINT EXISTING EXIT DOORS. DO NOT PAINT EXISTING HARDWARE TO REMAIN.
- 07: NEW MOVABLE 6" PLATFORM.
- 08: NEW FIXED STEPPED PLATFORM. PROVIDE VENT IN PLATFORM FOR RADIATOR.
- 09: NEW WOOD PANELED FEATURE WALL WITH RECESS.
- 10: NEW RAILING.
- 11: NEW PIN MOUNTED WOOD SIGNAGE.
- 12: NEW MONITOR OR PROJECTION SYSTEM. COORDINATE CONTROLS WITH SOUND MIXER STATION.
- 13: BANNER.

DRAWINGS FOR DISCUSSION ONLY. DO NOT DO ANY WORK FROM THESE PLANS UNLESS OTHERWISE INDICATED.

- NOTES:
- 01: NEW FIXED PARTITION WITH BACKLIT FEATURE GLASS WINDOW
 - 02: NEW MOVABLE BENCH PARTITION WITH FEATURE GLASS WALL
 - 03: NEW SOUND MIXER. COORDINATE WITH NEW SPEAKERS AND NEW MONITOR/PROJECTION SYSTEM
 - 04: NEW FLOORING
REMOVE EXISTING CARPET FLOORING
PATCH AND REPAIR AS REQUIRED
 - 05: OMIT
 - 06: NEW FIXED STEPPED PLATFORM. PROVIDE VENT IN PLATFORM FOR RADIATOR
 - 07: PODIUM
 - 08: OMIT
 - 09: OMIT
 - 10: NEW PAINT ON ALL WALLS AND BASEBOARD HEATING THROUGHOUT. PATCH AND REPAIR WALLS AS REQUIRED
 - 11: CHALICE
 - 12: NEW MONITOR OR PROJECTION SYSTEM
COORDINATE CONTROLS WITH SOUND MIXER STATION
 - 13: PAINT EXISTING EXIT DOORS.
DO NOT PAINT EXISTING HARDWARE TO REMAIN




- NOTES:
- 01: PATCH AND REPAIR CEILING AS REQUIRED. NEW PAINT ON CEILING
 - 02: PATCH AND REPAIR CEILING AS REQUIRED. NEW PAINT ON CEILING
 - 03: PATCH AND REPAIR CEILING AS REQUIRED. NEW PAINT ON CEILING

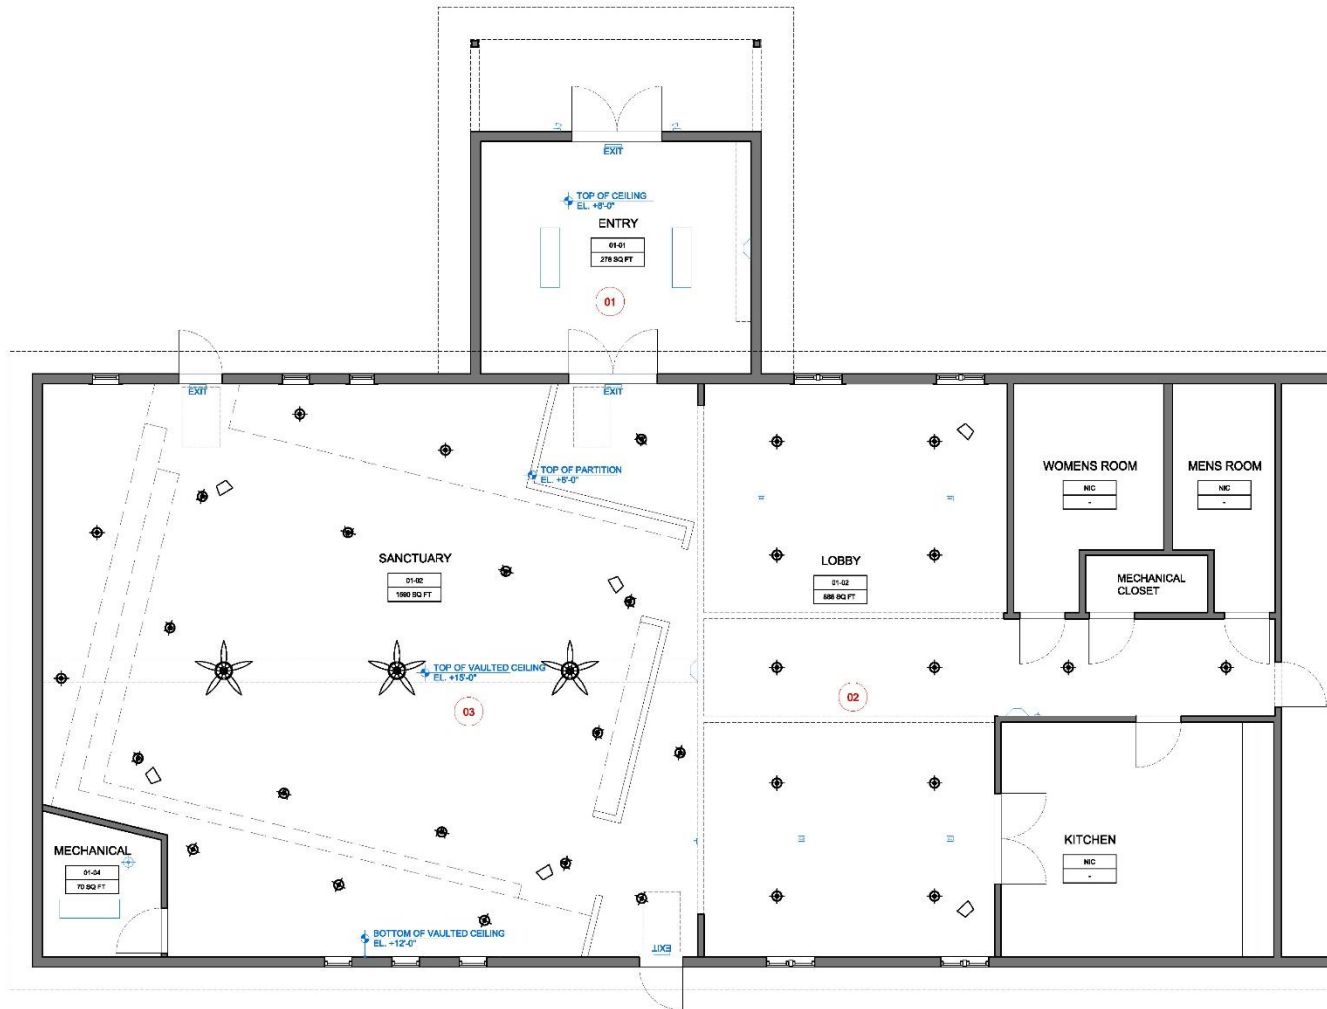


CONTRACTOR TO VERIFY ALL QUANTITIES AND TYPES OF EXISTING LIGHT FIXTURES		
PROPOSED FIXTURE SCHEDULE		
SYMBOL	TYPE	NOTES
	EXISTING EMERGENCY LIGHTING	CHECK SCHED AND OPERATION PER MANUFACTURER AND CODE SPECIFICATION. VERIFY BACK UP AS REQUIRED.
	NEW ILLUMINATED EXIT SIGN	SEE PLANS. PROVIDE SCHED AND PER MANUFACTURER AND CODE SPECIFICATION. PROVIDE BY TEST BACK UP AS REQUIRED.
	NEW LED EXTERIOR LIGHTING	SEEC CONTRACTOR TO VERIFY EXISTING EXTERIOR LIGHTING. UPDATE AS REQUIRED AT ALL EXIT DOORS.
	NEW CEILING FAN	BOTTOM OF FAN AT 12'-0" AFF.
	NEW RECESSED LED CEILING LIGHT	VERIFY NUMBER AND LOCATION WITH OWNER PRIOR TO INSTALLATION. SEE PLANS FOR PRIMARY LOCATION INDICATION. FOR FIXTURES BEING RETIRED AND/OR NEW OPERING PATCH AND REPAIR OPERINGS AS REQUIRED.
	NEW RECESSED LED DIRECTIONAL CEILING LIGHT	VERIFY NUMBER AND LOCATION WITH OWNER PRIOR TO INSTALLATION. SEE PLANS FOR PRIMARY LOCATION INDICATION. FOR FIXTURES BEING RETIRED AND/OR NEW OPERING PATCH AND REPAIR OPERINGS AS REQUIRED.
	NEW SMOKE DETECTOR	CHECK SCHED AND OPERATION PER MANUFACTURER AND CODE SPECIFICATION.
	EXISTING CEILING MOUNTED FIRE ALARM	CHECK SCHED AND OPERATION PER MANUFACTURER AND CODE SPECIFICATION.
	EXISTING WALL MOUNTED FIRE ALARM	CHECK SCHED AND OPERATION PER MANUFACTURER AND CODE SPECIFICATION.
	NEW CEILING MOUNTED TRACK LIGHTING	
	NEW CEILING SUSPENDED SPEAKER	SPEAKERS TO BE WIRELESS AND COORDINABLE. CONTROLS TO BE LOCATED AT ROOMS AREA LOCATIONS.
	NEW CEILING MOUNTED LIGHT	




DRAWINGS FOR DISCUSSION ONLY. DO NOT DO ANY WORK FROM THESE PLANS UNLESS OTHERWISE INDICATED.

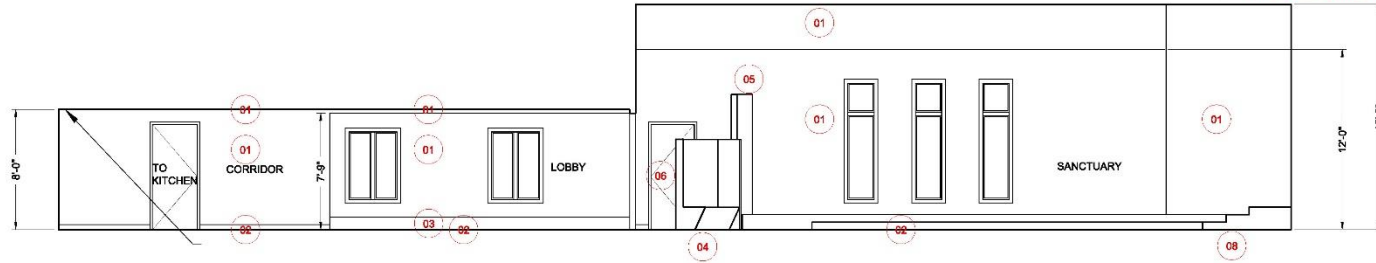


4 PROPOSED SOUTH ELEVATION PLAN B
A-410 SCALE: 1/4" = 1'-0"

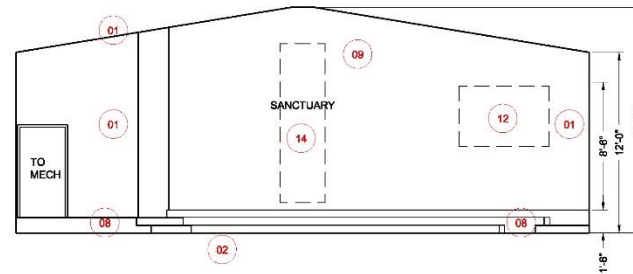


3 PROPOSED WEST ELEVATION PLAN B
A-410 SCALE: 1/4" = 1'-0"

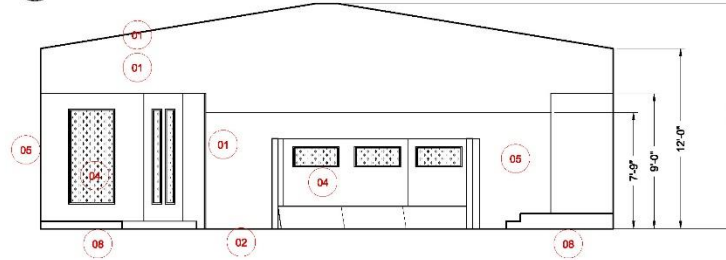

2 PROPOSED EAST ELEVATION PLAN B
A-410 SCALE: 1/4" = 1'-0"

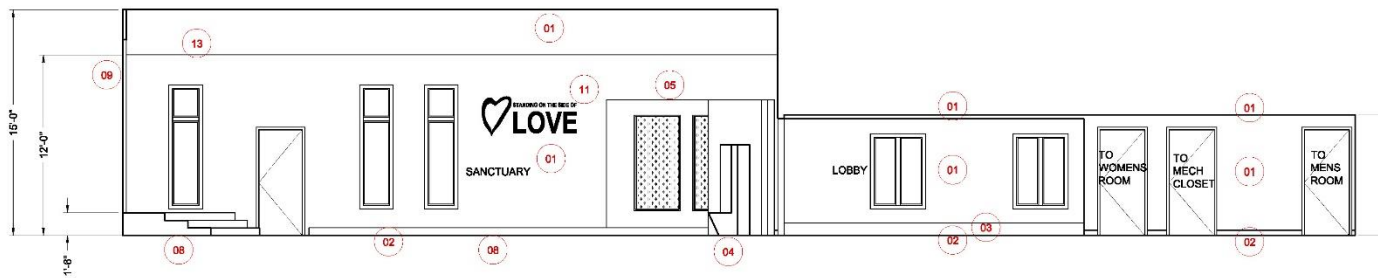

1 PROPOSED NORTH ELEVATION PLAN B
A-410 SCALE: 1/4" = 1'-0"

 

NOTES:

- 01: NEW PAINT ON WALLS AND CEILINGS. PATCH AND REPAIR AS REQUIRED. EXISTING BASEBOARD TO REMAIN.
- 02: NEW FLOORING. REMOVE EXISTING CARPET FLOORING. PATCH AND REPAIR AS REQUIRED.
- 03: PAINT EXISTING RADIATORS.
- 04: NEW MOVABLE BENCH.
- 05: NEW FIXED PARTITION WITH BACKLIT FEATURE GLASS WINDOW.
- 06: PAINT EXISTING EXIT DOORS. DO NOT PAINT EXISTING HARDWARE TO REMAIN.
- 07: OMIT.
- 08: NEW FIXED STEPPED PLATFORM. PROVIDE VENT IN PLATFORM FOR RADIATOR.
- 09: NEW BACKLIT FEATURE WALL.
- 10: OMIT.
- 11: NEW PIN MOUNTED WOOD SIGNAGE.
- 12: NEW MONITOR OR PROJECTION SYSTEM. COORDINATE CONTROLS WITH SOUND MIXER STATION.
- 13: BANNER.



- NOTES:
- 01: NEW FIXED PARTITION WITH BACKLIT FEATURE GLASS WINDOW
 - 02: NEW SOUND MIXER, COORDINATE WITH NEW SPEAKERS AND NEW MONITOR/PROJECTION SYSTEM
 - 03: NEW FLOORING
REMOVE EXISTING CARPET FLOORING
PATCH AND REPAIR AS REQUIRED
 - 04: NEW MOVABLE 6" PLATFORM.
PROVIDE VENT FOR HEATING
 - 05: NEW MOVABLE 12" PLATFORM.
PROVIDE VENT FOR HEATING
 - 06: NEW PAINT ON ALL WALLS AND BASEBOARD HEATING THROUGHOUT. PATCH AND REPAIR WALLS AS REQUIRED
 - 07: NEW MONITOR OR PROJECTION SYSTEM
COORDINATE CONTROLS WITH SOUND MIXER STATION
 - 08: PAINT EXISTING EXIT DOORS.
DO NOT PAINT EXISTING HARDWARE TO REMAIN

DRAWINGS FOR DISCUSSION ONLY. DO NOT DO ANY WORK FROM THESE PLANS UNLESS OTHERWISE INDICATED.

NOTES:


- 01: NEW FIXED PARTITION WITH BACKLIT FEATURE GLASS WINDOW
- 02: NEW SOUND MIXER. COORDINATE WITH NEW SPEAKERS AND NEW MONITOR/PROJECTION SYSTEM
- 03: NEW FLOORING REMOVE EXISTING CARPET FLOORING PATCH AND REPAIR AS REQUIRED
- 04: NEW MOVABLE 6" PLATFORM. PROVIDE VENT FOR HEATING
- 05: NEW MOVABLE 12" PLATFORM. PROVIDE VENT FOR HEATING
- 06: NEW PAINT ON ALL WALLS AND BASEBOARD HEATING THROUGHOUT. PATCH AND REPAIR WALLS AS REQUIRED
- 07: NEW MONITOR OR PROJECTION SYSTEM COORDINATE CONTROLS WITH SOUND MIXER STATION
- 08: PAINT EXISTING EXIT DOORS. DO NOT PAINT EXISTING HARDWARE TO REMAIN
- 09: PODIUM
- 10: CHALICE



- NOTES:
- 01: NEW FIXED PARTITION WITH BACKLIT FEATURE GLASS WINDOW
 - 02: NEW SOUND MIXER. COORDINATE WITH NEW SPEAKERS AND NEW MONITOR/PROJECTION SYSTEM
 - 03: NEW FLOORING REMOVE EXISTING CARPET FLOORING PATCH AND REPAIR AS REQUIRED
 - 04: NEW MOVABLE 6" PLATFORM. PROVIDE VENT FOR HEATING
 - 05: NEW MOVABLE 12" PLATFORM. PROVIDE VENT FOR HEATING
 - 06: NEW PAINT ON ALL WALLS AND BASEBOARD HEATING THROUGHOUT. PATCH AND REPAIR WALLS AS REQUIRED
 - 07: NEW MONITOR OR PROJECTION SYSTEM COORDINATE CONTROLS WITH SOUND MIXER STATION
 - 08: PAINT EXISTING EXIT DOORS. DO NOT PAINT EXISTING HARDWARE TO REMAIN



• EPOXY FLOORS

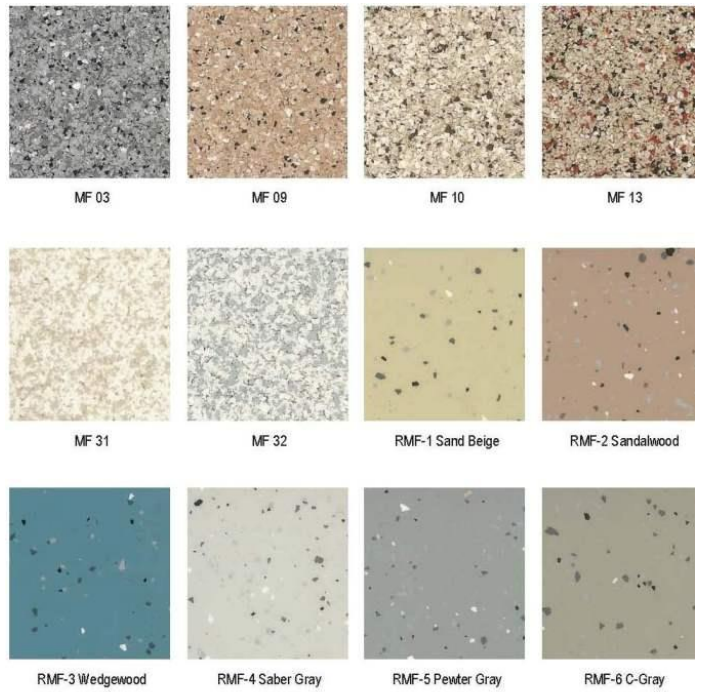

All samples are close representations of the finished product and may vary slightly due to actual project conditions, finish texture and facility lighting. Final color selections and approvals should be made from actual contractor product samples.



- CONCRETE FLOORS



1/15/2018
Marquette Unitarian
Universalist Congregation
Concept Presentation
Studio RAD


• Hardwood Floors




Shaw Red Oak Natural



Armstrong Oak Natural

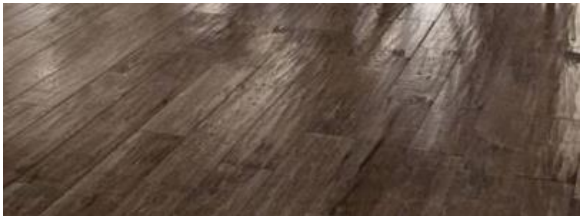

Armstrong Hickory Monument Valley

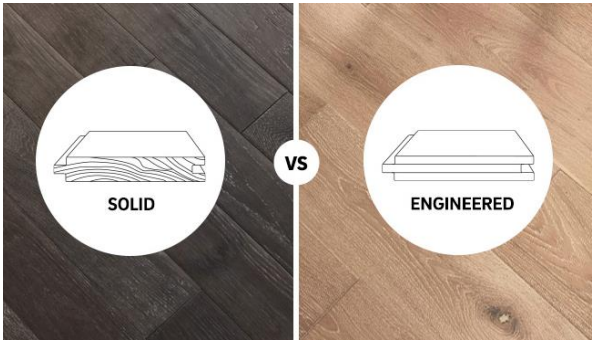

Armstrong Hickory Rawhide



Armstrong Birch March Field






Armstrong Maple Natural




Shaw Hickory Argonne Forest


- FEATURE GLASS - RESIN PANELS

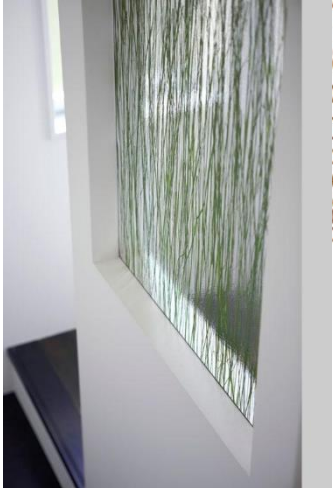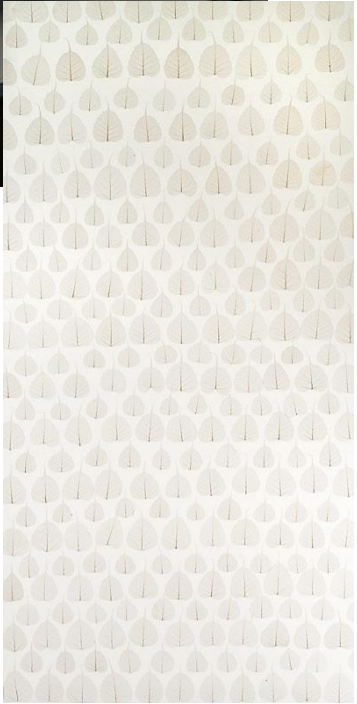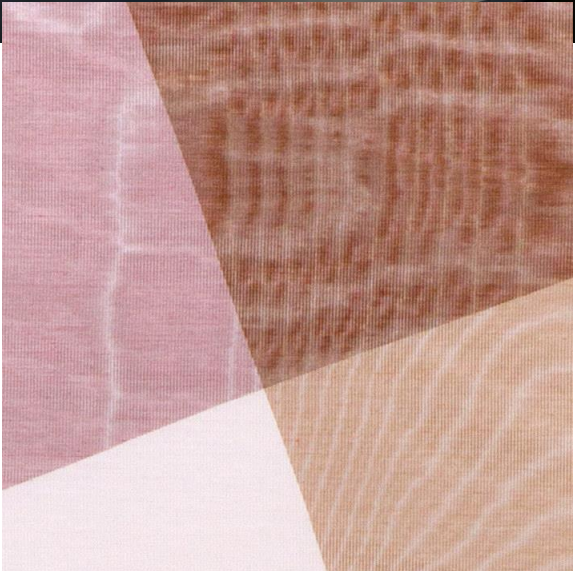

- WOOD PANELED WALL

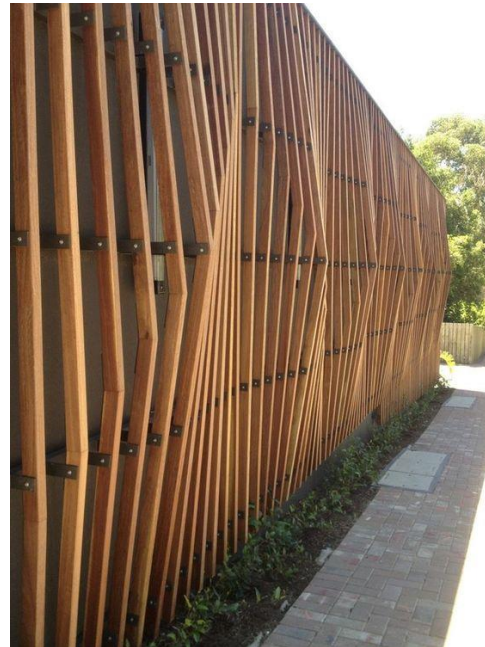

- ACOUSTIC WALL

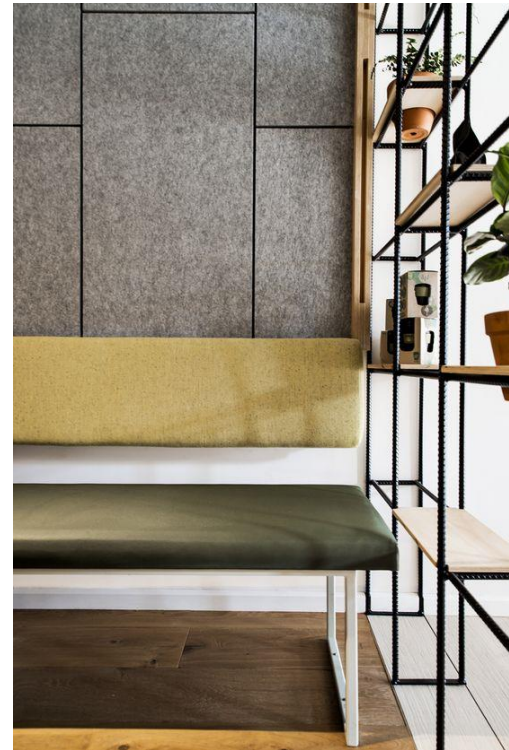

LIGHTING

Ceiling Flush Mounted Light (Lobby + Entry)



Mulberry Sphere + Stem
3-Light Flushmount
West Elm



Chrome Ceiling Light with Drum
Cork Shade – 16-Inches Wide
Destination lighting



Ylighting



Recessed LED Lighting (Throughout)



Halo 65-Watt Equivalent
White Dimmable LED
Recessed Retrofit Downlight



Utilitech 45-Watt Equivalent White
Dimmable LED Recessed Retrofit Downlight

Ceiling Fan (Sanctuary)

Artemis Ceiling Fan
from [Minka Aire Fans](#)



Flow Ceiling Fan
By Ron Rezek, from
[The Modern Fan Company](#)



Como Ceiling Fan
from [Minka Aire Fans](#)



Lehr 80 Inch Ceiling Fan
from [Kichler](#)

- INTERIOR SIGNAGE



• EXTERIOR SIGNAGE



BACKLIT LASER CUT WOOD PANEL



CUSTOM IRON SCULPTURE
Mounted with backlighting
(Gordon Gearheart)

